
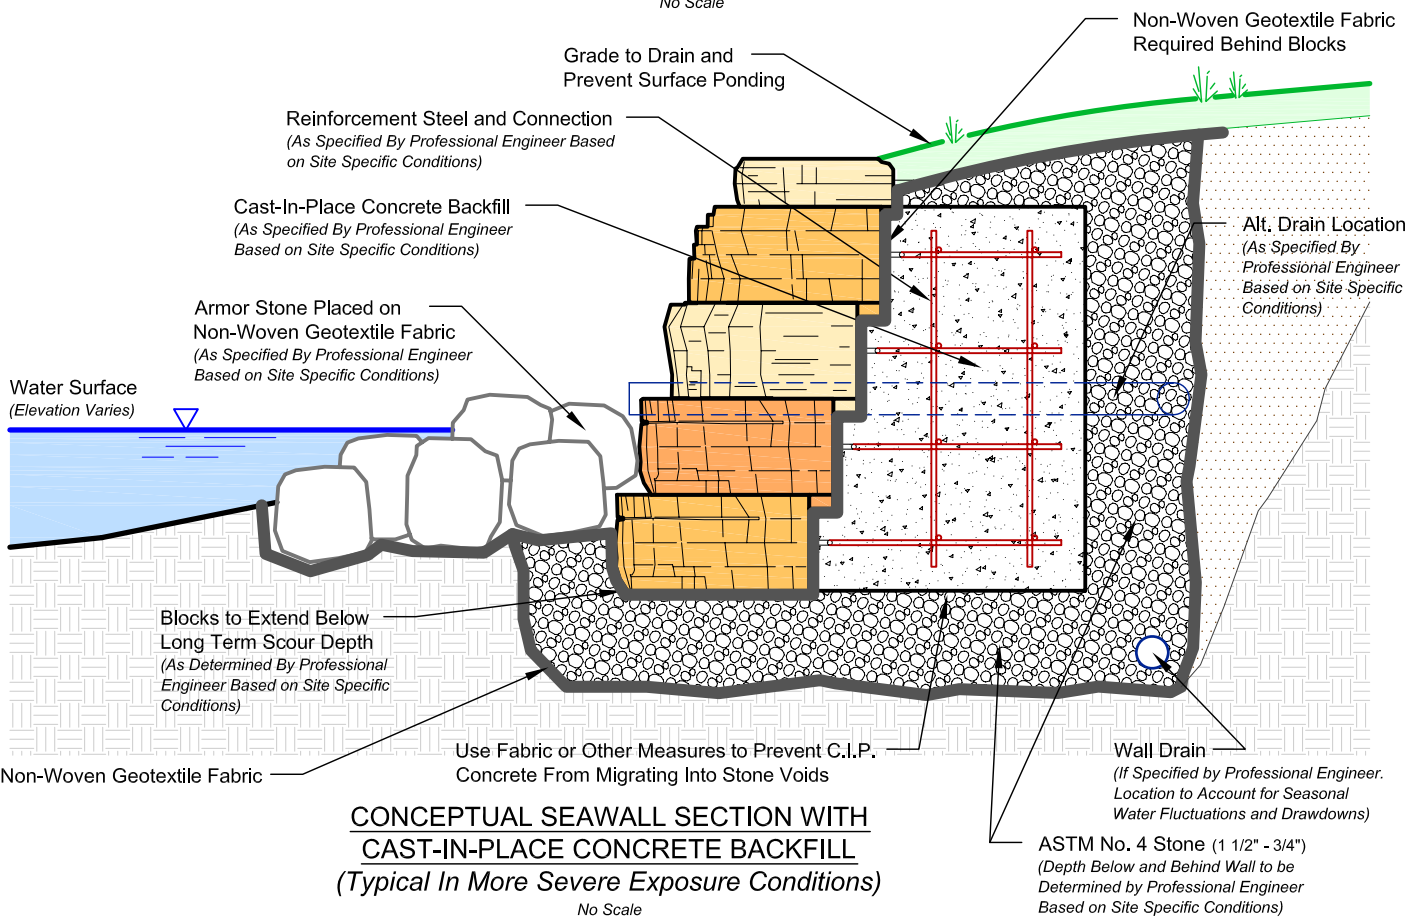


NOTES:

- Available Wall Heights Vary Based on Site Specific Conditions.
- Contact your Local Professional Engineer for Final Design for Construction.
- Ends of Wall to Be Turned Into the Bank to Prevent Water Encroachment Around Ends of Wall.

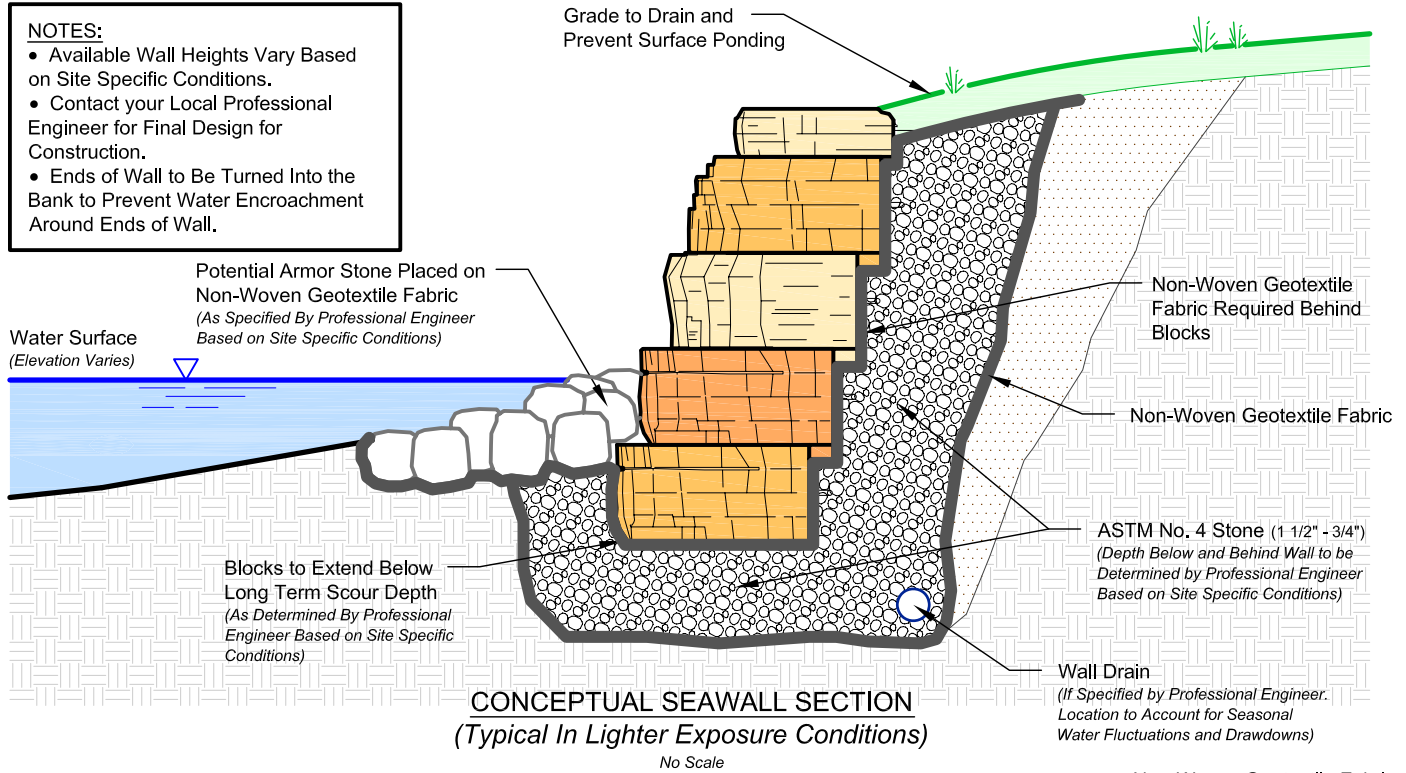

DRAWN BY:
J. Johnson

APPROVED BY:

DATE:
05/08/08

SHEET NO. :
1 of 1

TITLE:
**ROSETTA HARDSCAPES
SEAWALL - CONCEPTUAL DETAILS**

DRAWING FILE:
Seawall - Conceptual Details.dwg

**ROSETTA
HARDSCAPES, LLC**

05481 US 31 SOUTH CHARLEVOIX, MI 49720
877-777-6558 • 231-237-9656 Fax • www.discoverrosetta.com