


**STANDARD PATTERN**

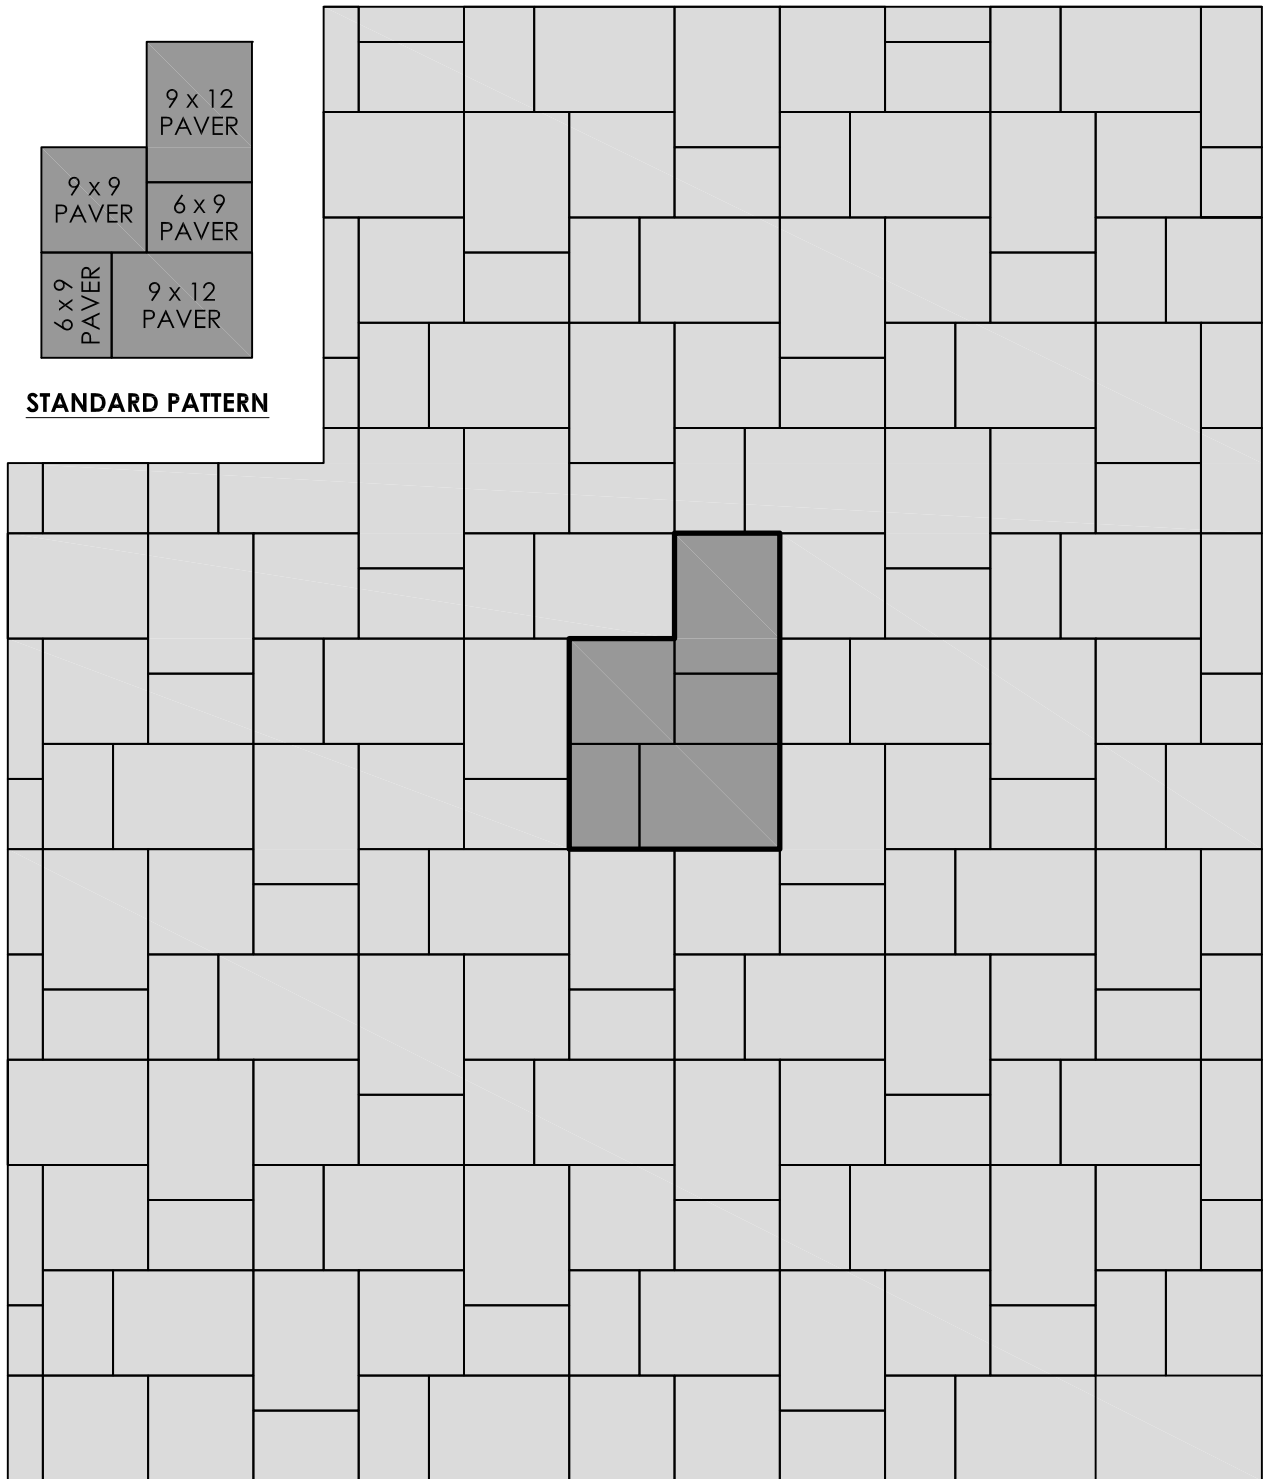

DRAWN BY: MATT WALZ

APPROVED BY:

DATE: 07.30.13

SHEET NO.: 1 OF 1

TITLE:

**NEW MISSION PAVER LAYOUT**

DRAWING FILE:

**ROSETTA**  
HARDSCAPES, LLC

05481 US 31 SOUTH CHARLEVOIX, MI 49720  
877-777-6558 • 231-237-9656 Fax • [www.discoverrosetta.com](http://www.discoverrosetta.com)